


Plan 1 Setting and Key Features to be Retained

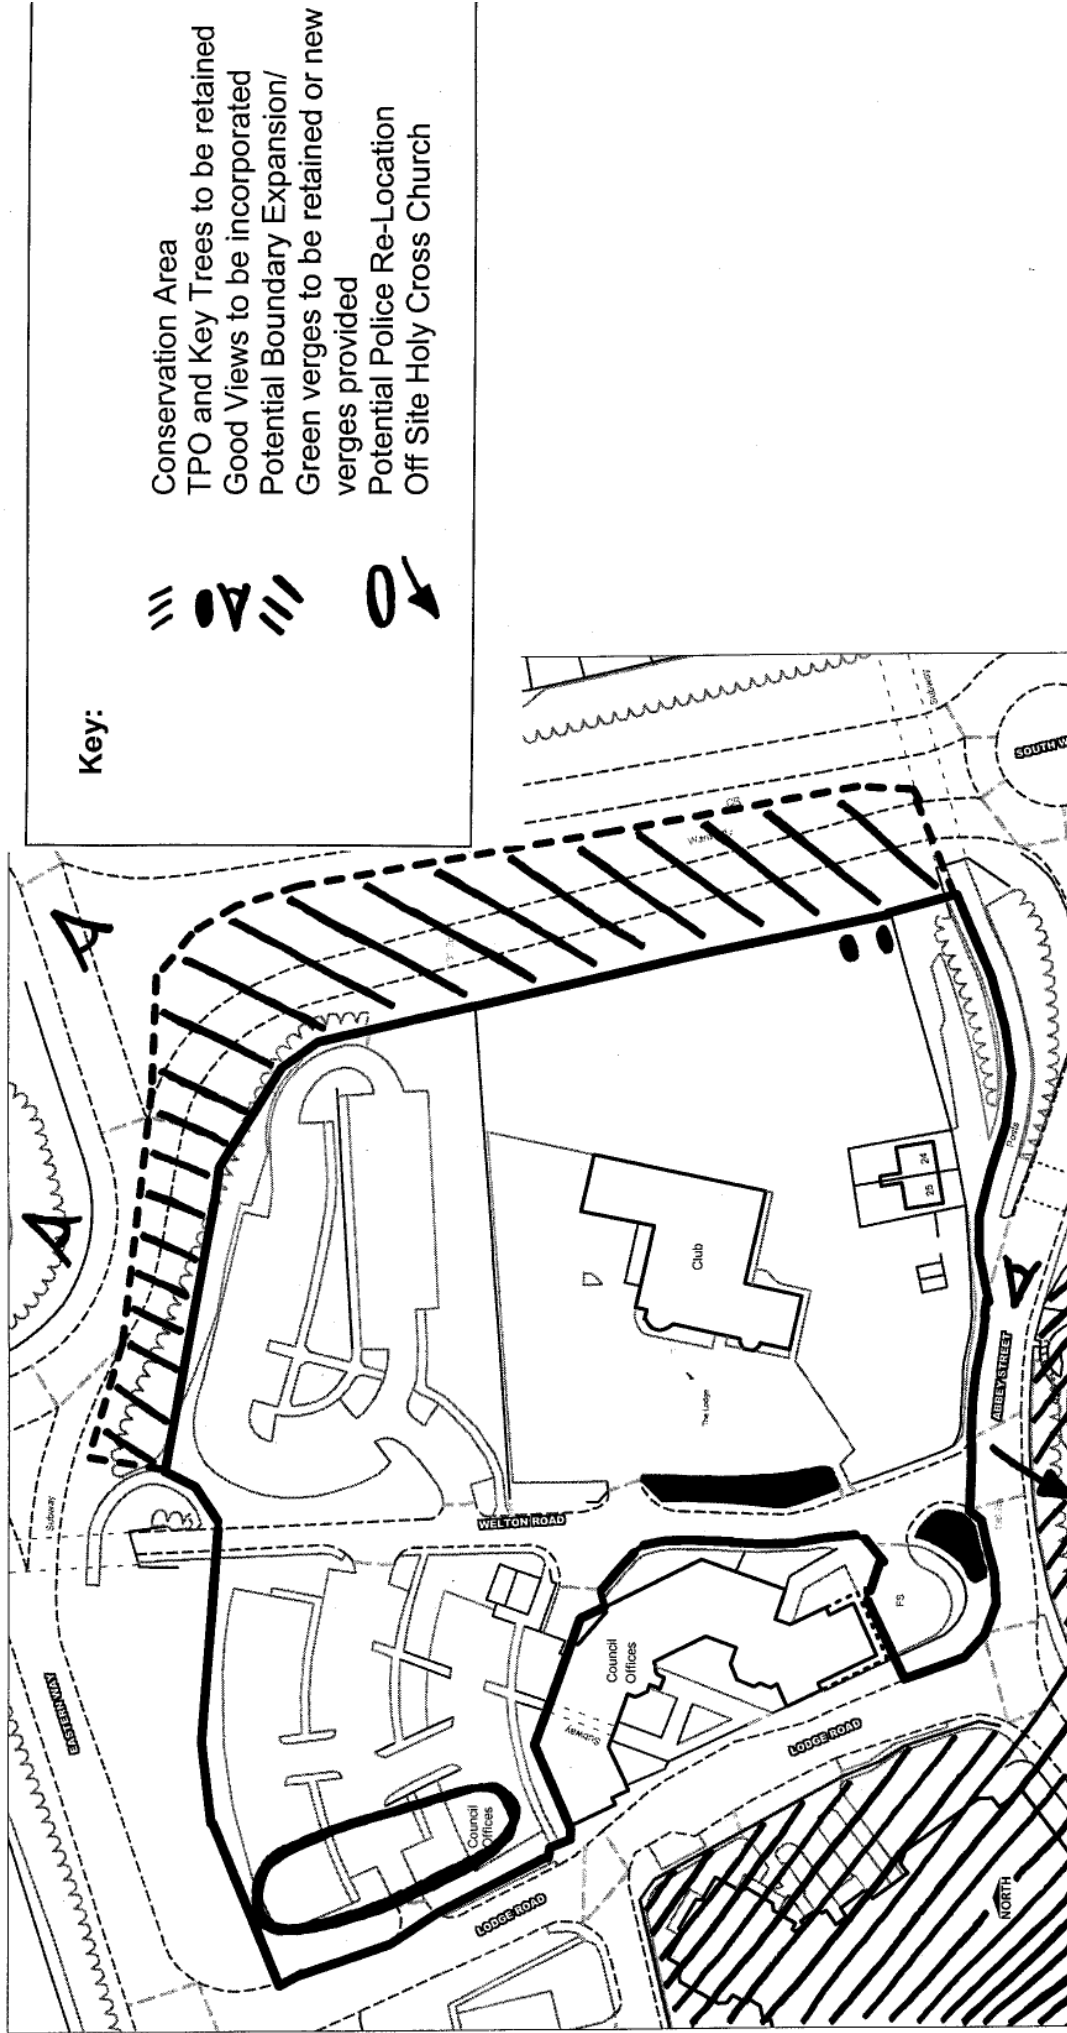

This map is based upon Ordnance Survey material with the permission of Ordnance Survey on behalf of the Controller of Her Majesty's Stationery Office © Crown Copyright

Unauthorised reproduction infringes Crown Copyright and may lead to prosecution or civil proceedings
 Daventry District Council Licence No. 100023735 Date 2004