


Plan 2 Conceptual Layout

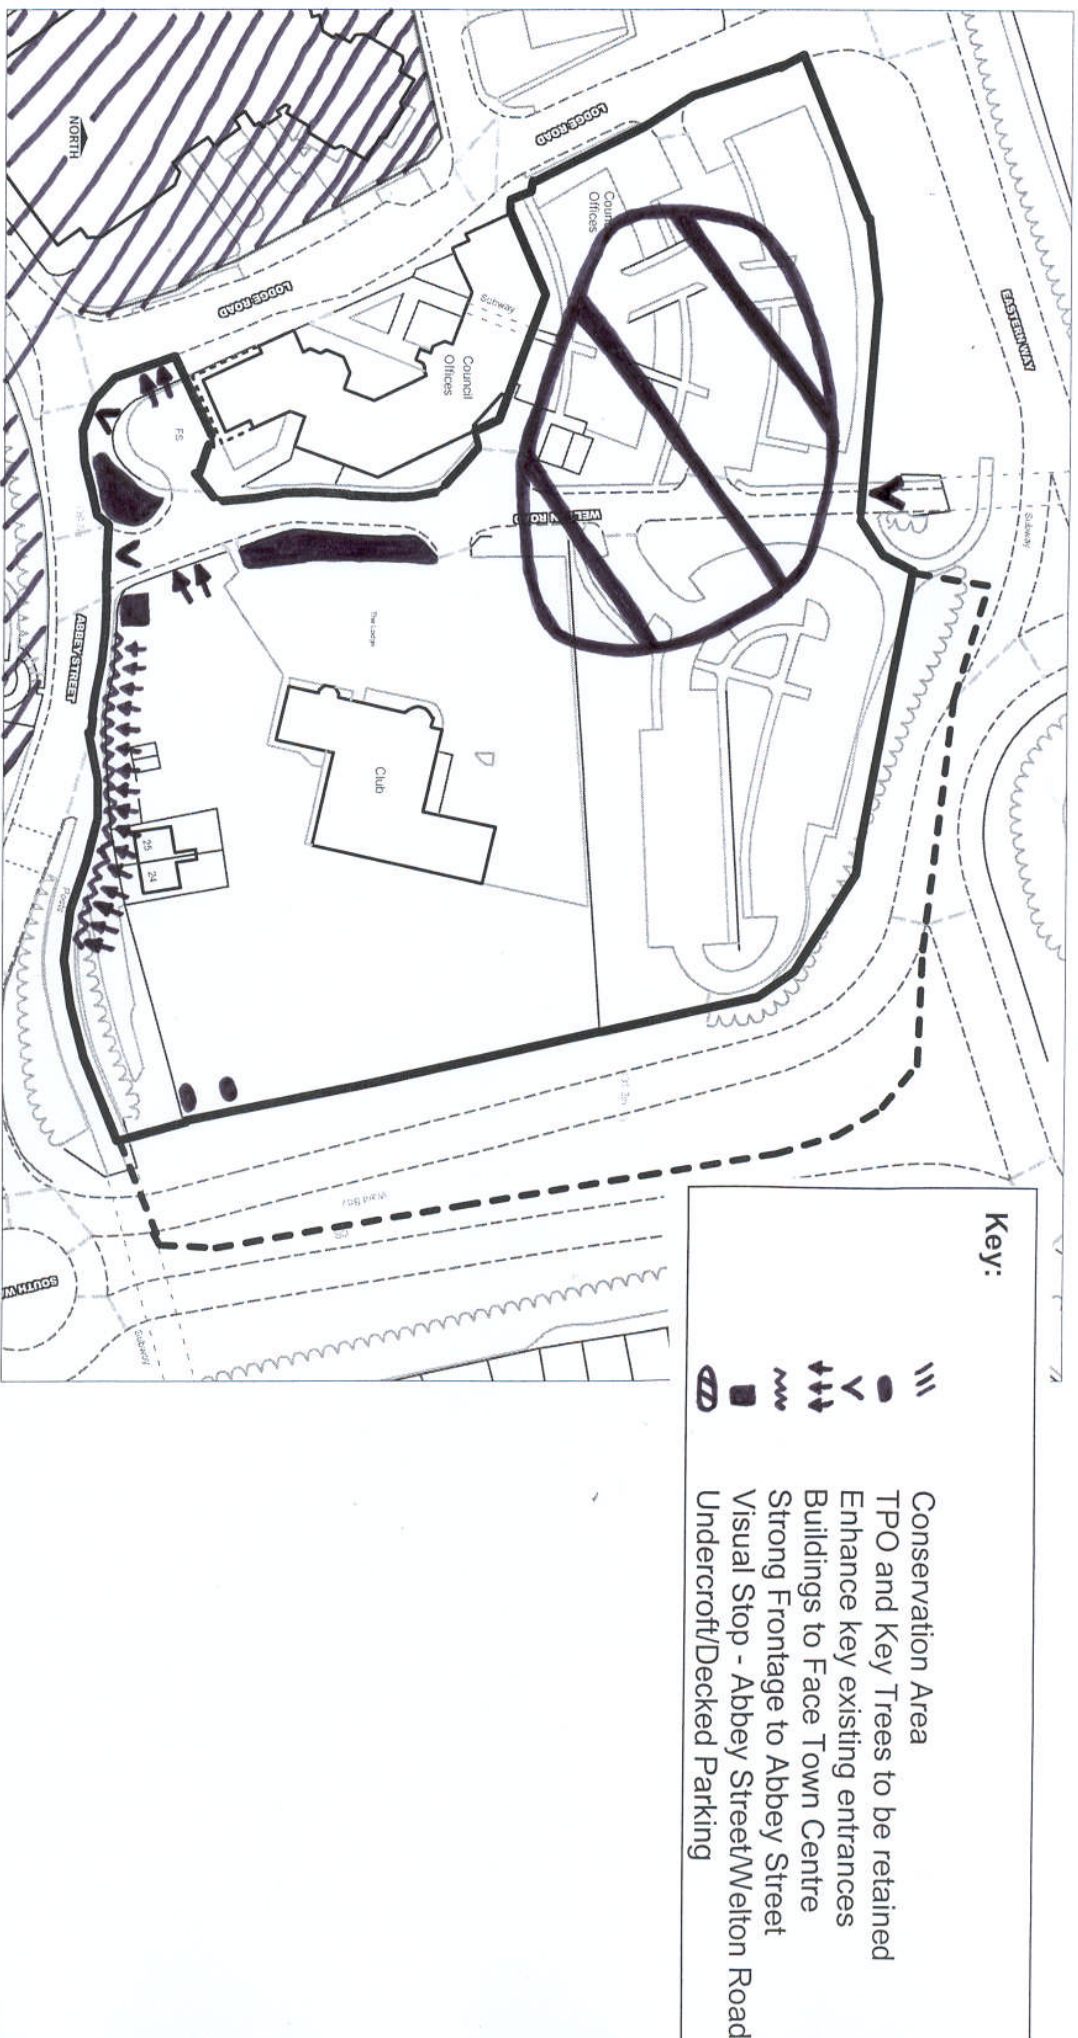

This map is based upon Ordnance Survey material with the permission of Ordnance Survey on behalf of the Controller of Her Majesty's Stationery Office © Crown Copyright

Unauthorised reproduction infringes Crown Copyright and may lead to prosecution or civil proceedings
 Daventry District Council Licence No. 100023735 Date 2004