


Cavalry Hill

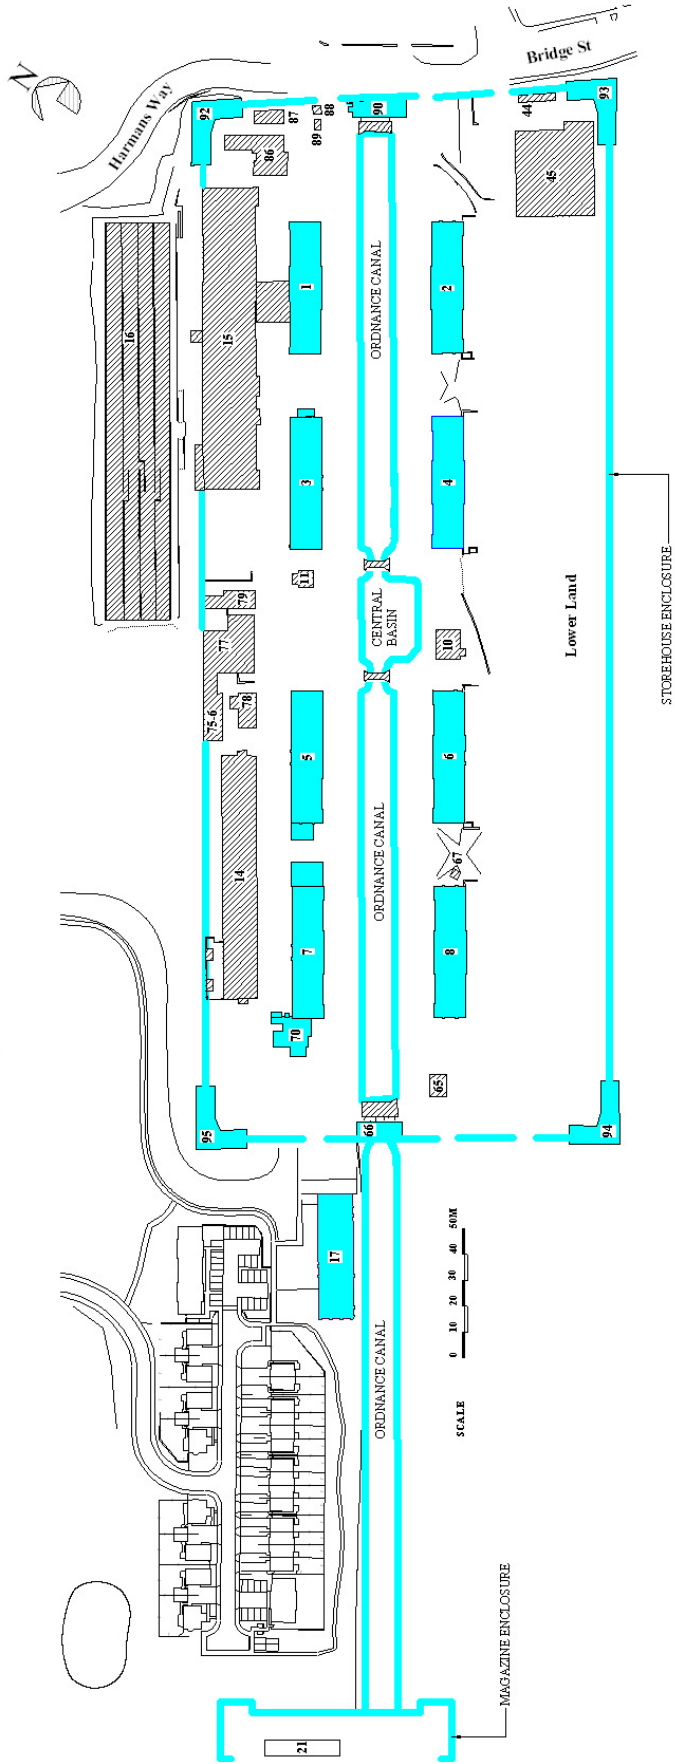

ROYAL ORDNANCE DEPOT WEEDON EC NORTHAMPTONSHIRE

PLAN OF STOREHOUSE ENCLOSURE AS EXISTING

- LISTED GRADE II* GV
- CURTILAGE LISTED GRADE II*

THIS DRAWING IS © STPMEN BRIDGE ARCHITECTS
 DO NOT SCALE OFF THIS DRAWING.
 ANY DIMENSIONS SHOWN MUST BE CHECKED ON SITE
 BEFORE CONSTRUCTION OR RENOVATION.